














CITY OF CORCORAN

2040 COMPREHENSIVE PLAN

Map 7-1 Existing Sanitary Sewer System

-  Gravity Sewer
-  Forcemain
-  Lift Station
-  MCES Forcemain
-  MCES Lift Station
-  Municipal Boundary
-  2040 MUSA
-  Parcel Boundaries
-  Streams
-  Lake/Open Water

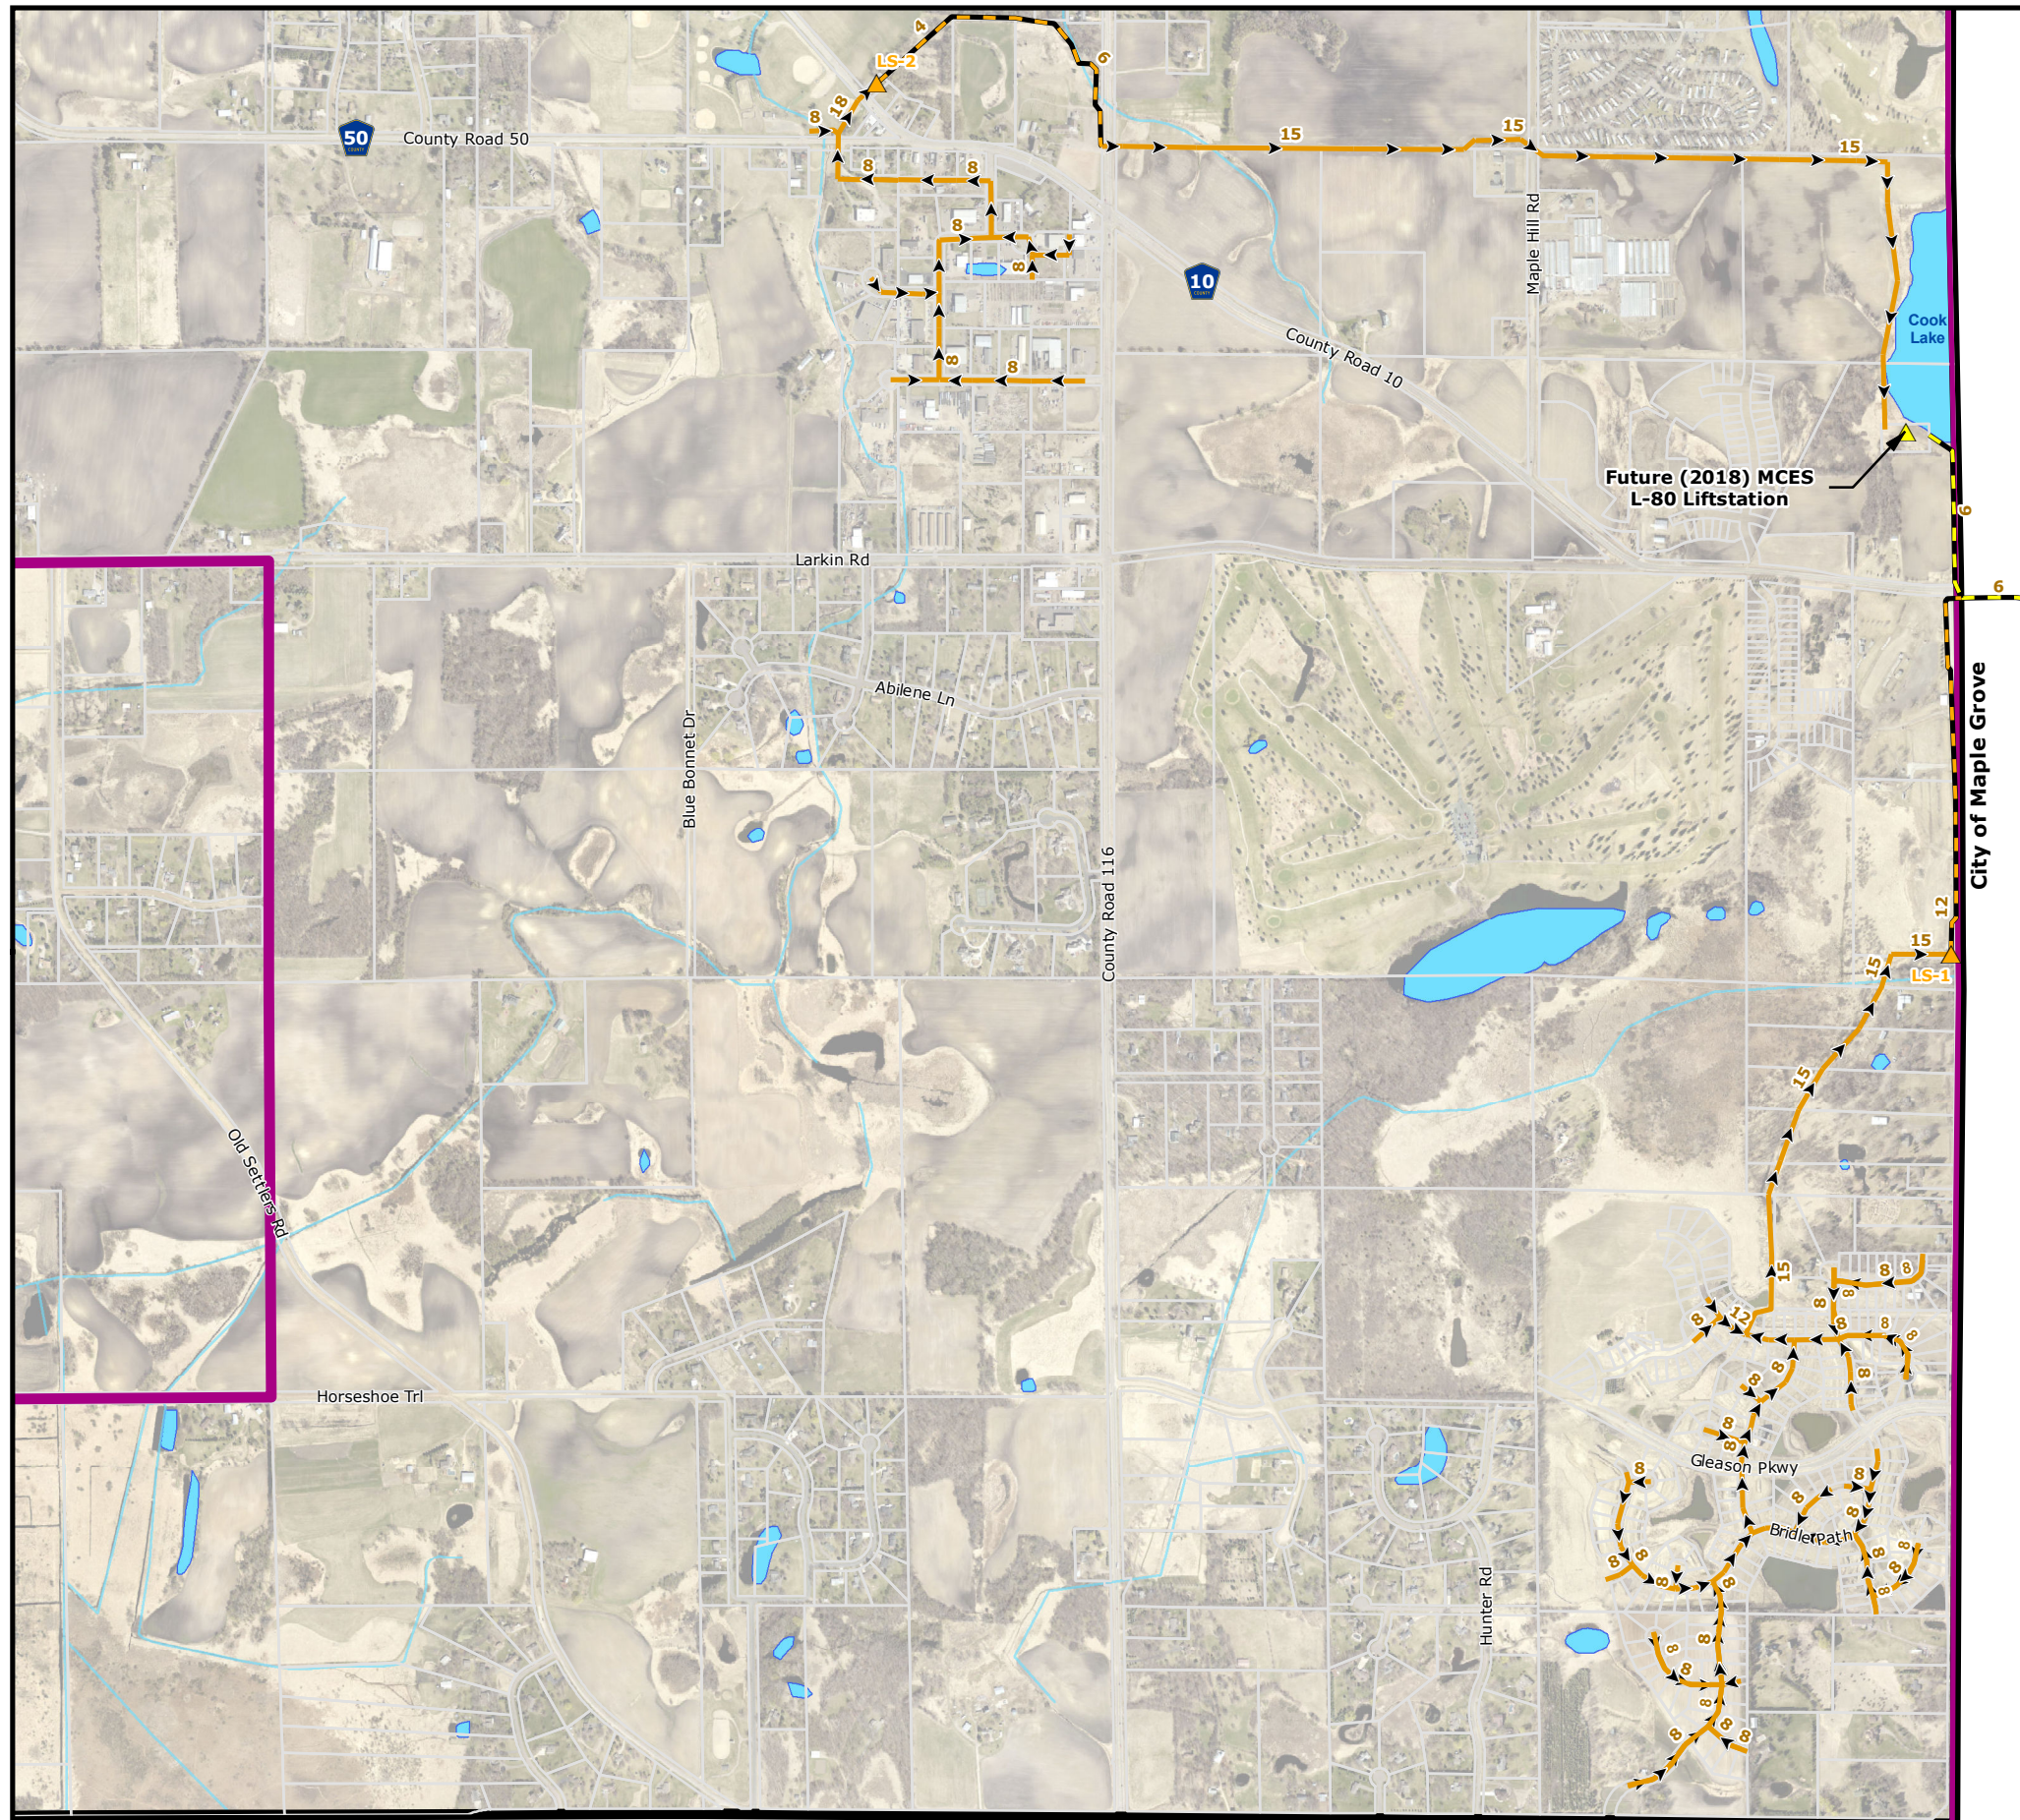

City of Medina

City of Maple Grove

1,200 600 0 1,200

Feet



Path: L:\2294\100\2040CompPlan\Existing Sanitary Sewer System.mxd
Date: 1/8/2019 Time: 7:14:24 AM User: ShuJC0243