


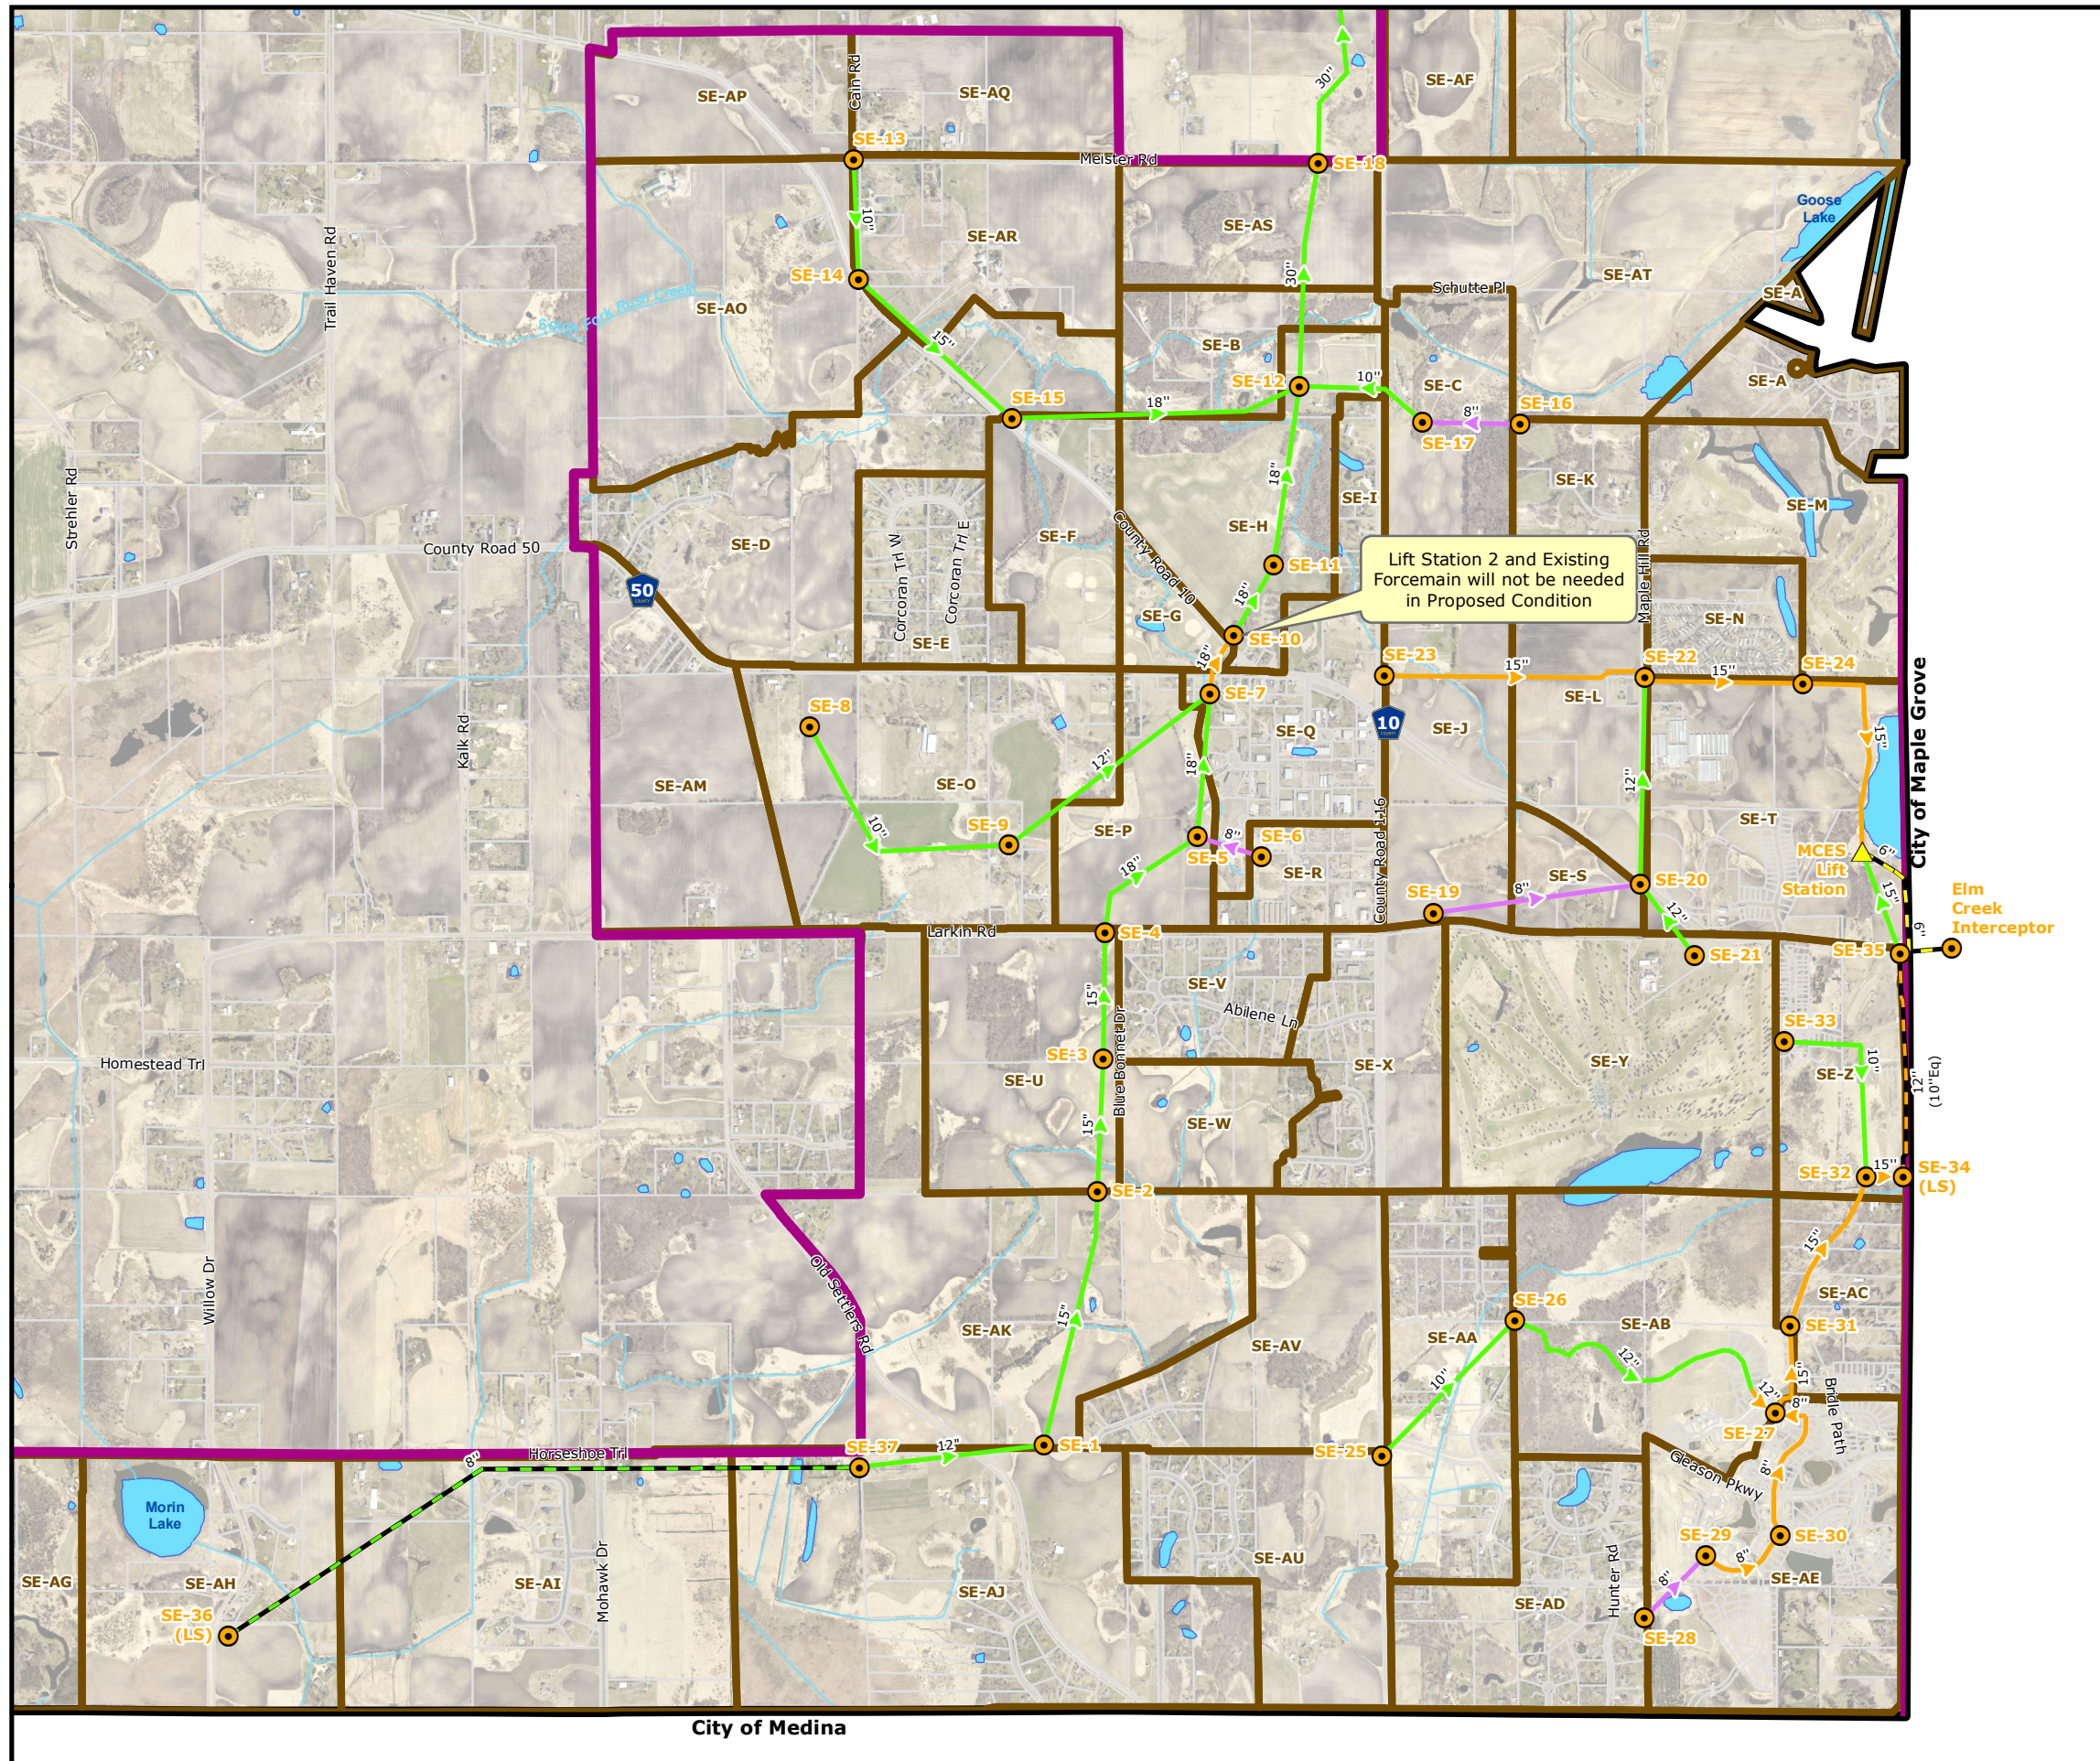

CITY OF CORCORAN

2040 COMPREHENSIVE PLAN

Map 7-3 Proposed Trunk Sanitary Sewer System - SE District



- Existing Gravity
- Proposed Gravity
- Proposed Gravity (Lateral)
- Existing Forcemain
- Proposed Forcemain
- Existing MCES Forcemain (Interim Size Shown)
- MCES Lift Station
- Sewer Node (LS) = Lift Station
- Sewer Subdistricts
- Municipal Boundary
- 2040 MUSA
- Parcel Boundaries
- Streams
- Lake/Open Water

